


# FLOOR PLAN - KOLKATA

06 - 08 June, 2009. (Sat - Mon)

## Ice Skating Rink

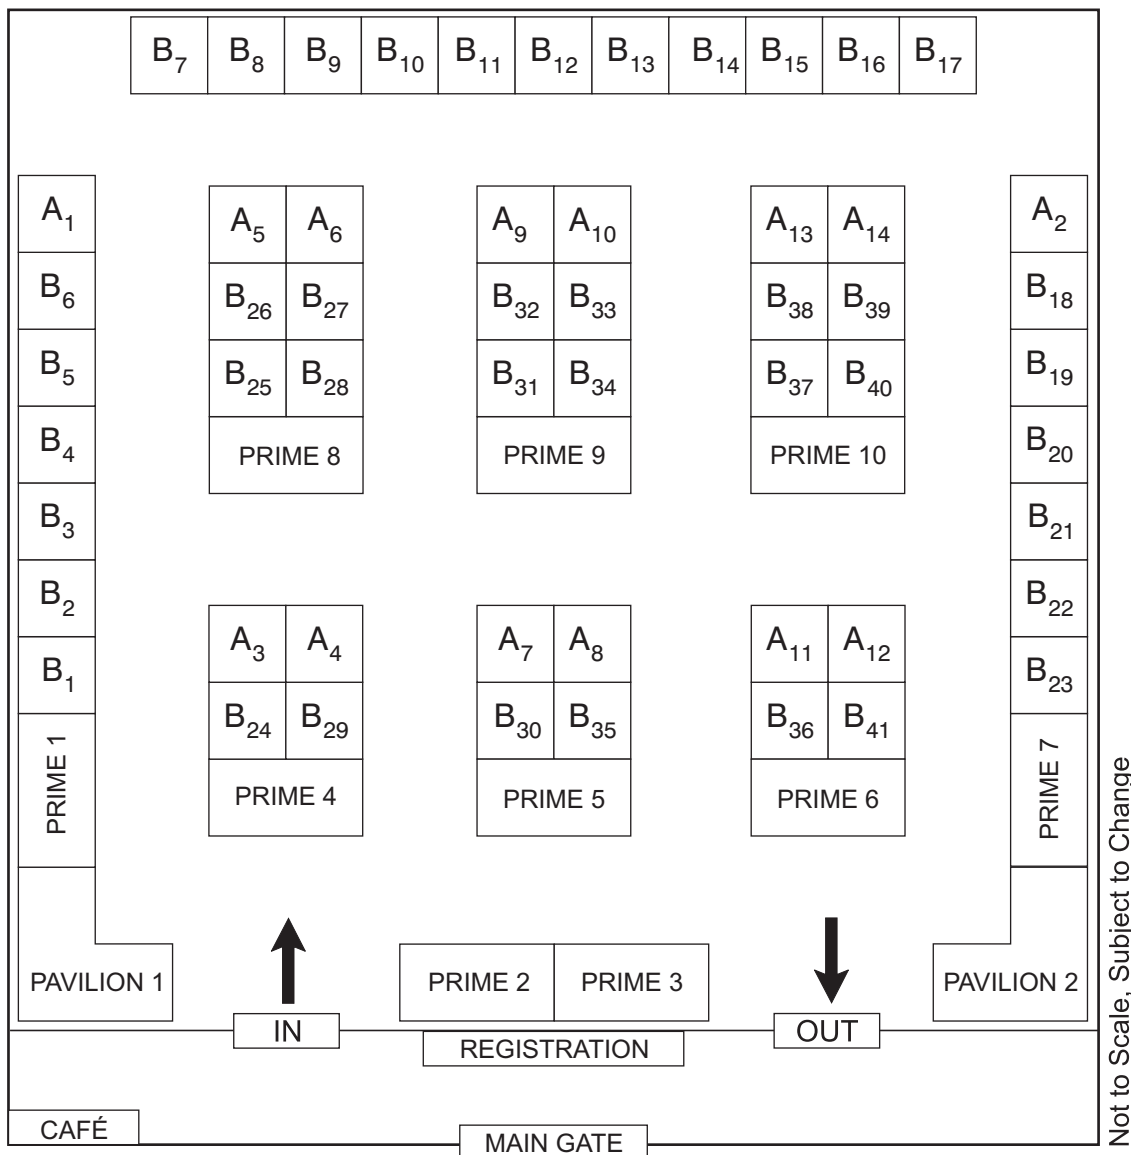

Type	Stall Size	Rate (INR)
Pavilion	12 sq. mtr	2,00,000
Prime	4 m x 2 m	1,50,000
A ( 2 sides open)	2 m x 2 m	70,000
B ( 1 side open)	2 m x 2 m	60,000

Additional 12.36% service tax would be applicable on the above mentioned rates.


### Participation package for each destination

With each stall comes a PARTICIPATION PACKAGE which consists of the following:

- » Standard Pre-Fabricated shell
- » Display panel walls on 2/3 sides
- » Name board fascia
- » 1 Table and 2 chairs
- » 3 spotlights

### And other services like

- » 2 lunch coupons per stall on the days of the fair.

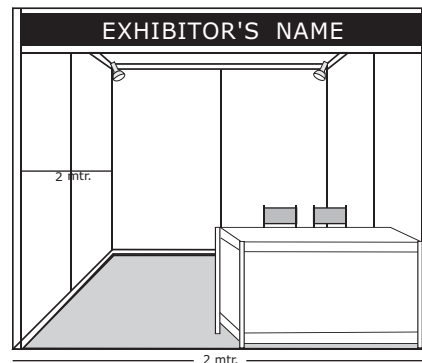


A typical 2m x 2m stall

# FLOOR PLAN - RANCHI

10 - 11 June, 2009. (Wed - Thu)

Hotel Capitol Hill

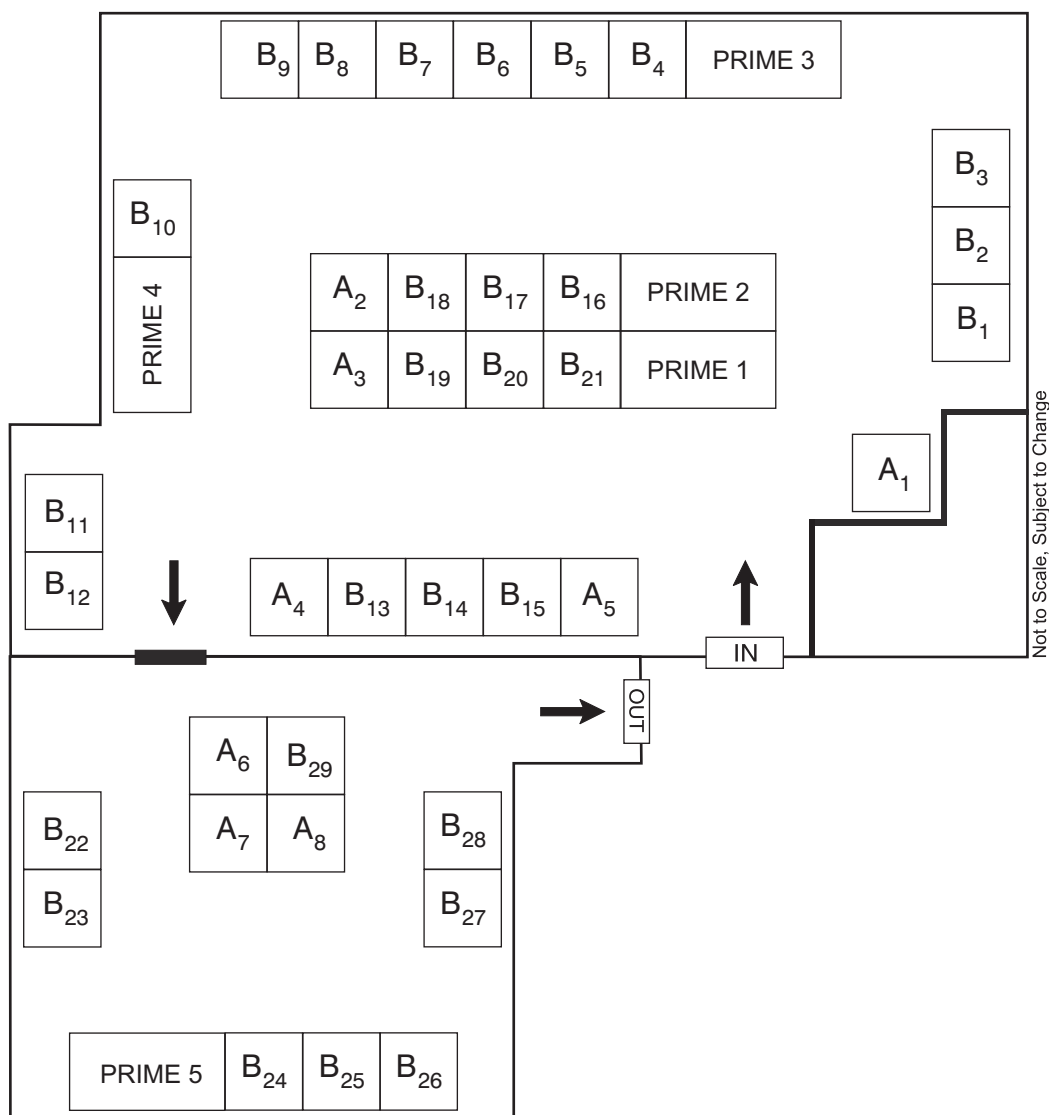


Type	Stall Size	Rate (INR)
Prime	4 m x 2 m	1,20,000
A ( 2 sides open)	2 m x 2 m	60,000
B ( 1 side open)	2 m x 2 m	50,000

Additional 12.36% service tax would be applicable on the above mentioned rates.

### Participation package for each destination

With each stall comes a PARTICIPATION PACKAGE which consists of the following:

- » Standard Pre-Fabricated shell
- » Name board fascia
- » 3 spotlights
- » Display panel walls on 2/3 sides
- » 1 Table and 2 chairs

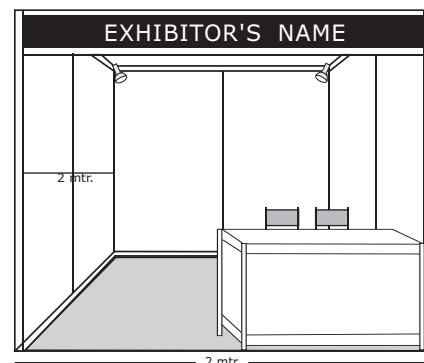

A typical 2m x 2m stall


### And other services like

- » 2 lunch coupons per stall on the days of the fair.

# FLOOR PLAN - PATNA

13 - 14 June, 2009. (Sat - Sun)

Hotel Chanakya

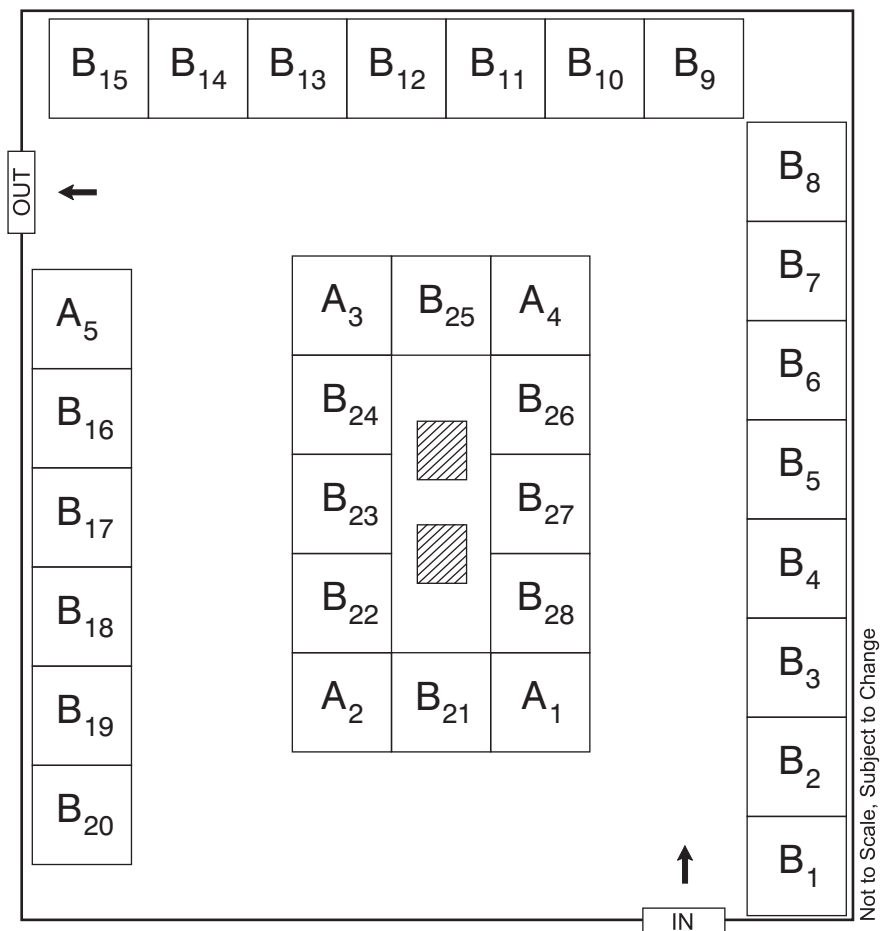

Type	Stall Size	Rate (INR)
A ( 2 sides open)	2 m x 2 m	60,000
B ( 1 side open)	2 m x 2 m	50,000

Additional 12.36% service tax would be applicable on the above mentioned rates.

### Participation package for each destination

With each stall comes a PARTICIPATION PACKAGE which consists of the following:

- » Standard Pre-Fabricated shell
- » Name board fascia
- » 3 spotlights
- » Display panel walls on 2/3 sides
- » 1 Table and 2 chairs



A typical 2m x 2m stall


### And other services like

- » 2 lunch coupons per stall on the days of the fair.

# FLOOR PLAN - RAIPUR

20 - 21 June, 2009. (Sat - Sun)

Hotel Babylon International

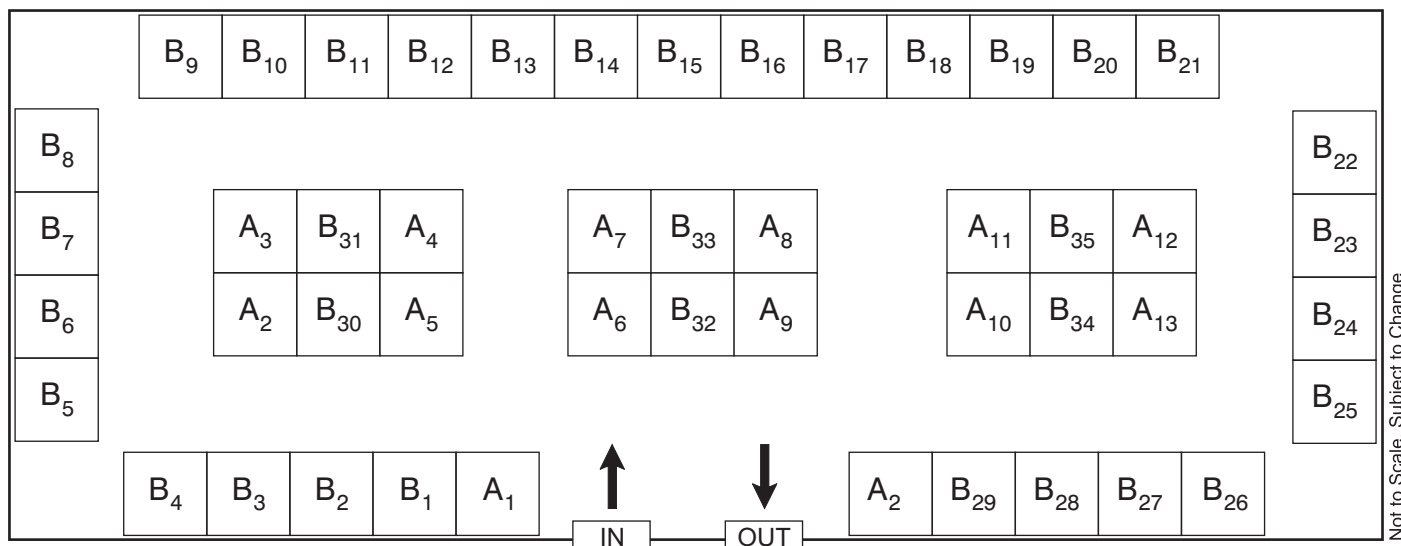

Not to Scale, Subject to Change

Type	Stall Size	Rate (INR)
A ( 2 sides open)	2 m x 2 m	70,000
B ( 1 side open)	2 m x 2 m	60,000

**Additional 12.36% service tax would be applicable on the above mentioned rates.**


### Participation package for each destination

With each stall comes a PARTICIPATION PACKAGE which consists of the following:

- » Standard Pre-Fabricated shell
- » Display panel walls on 2/3 sides
- » Name board fascia
- » 1 Table and 2 chairs
- » 3 spotlights

### And other services like

- » 2 lunch coupons per stall on the days of the fair.

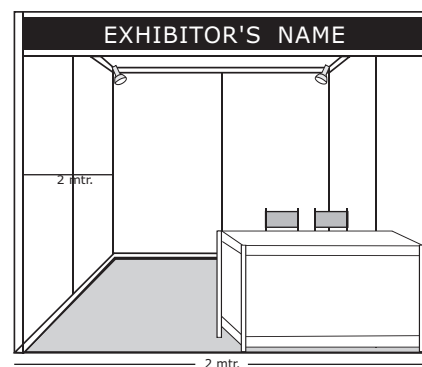

**A typical 2m x 2m stall**