


Floor Plan South Korea



25 - 26 February, 2012 (Sat & Sun)
KINTEX - Korea International Exhibition Centre

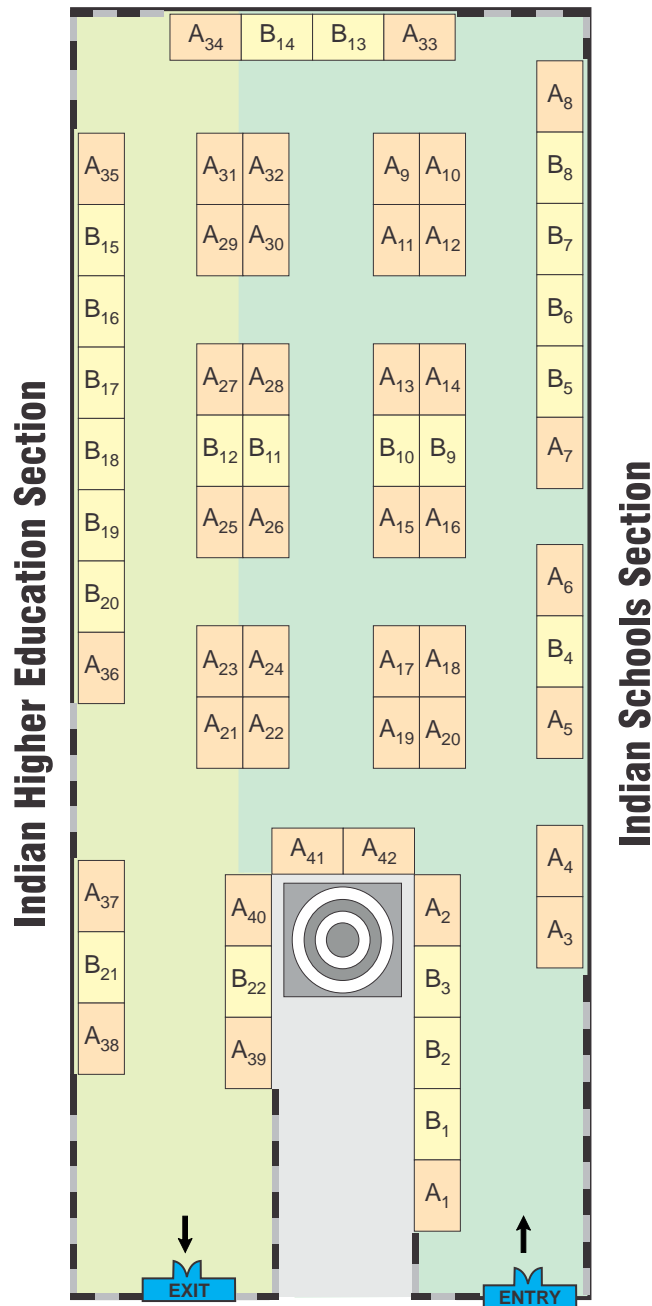

Type	Stall Size	Rate (INR)
A (2 sides open)	3 m x 2 m	1,90,000
B (1 side open)	3 m x 2 m	1,75,000

Additional 10.30% service tax would be applicable on the above mentioned rates.

Participation package for each destination

- » Standard Pre-Fabricated shell
- » Name board fascia
- » 3 spotlights
- » Display panel walls on 2/3 sides
- » 1 Table and 2 chairs
- » Lunch arrangement for 2 person



A typical 3m x 2m stall


Floor Plan Bangkok, Thailand



03 - 04 March 2012 (Sat & Sun)
Queen Sirikit National Convention Centre

Indian Schools Section

Indian Higher Education Section

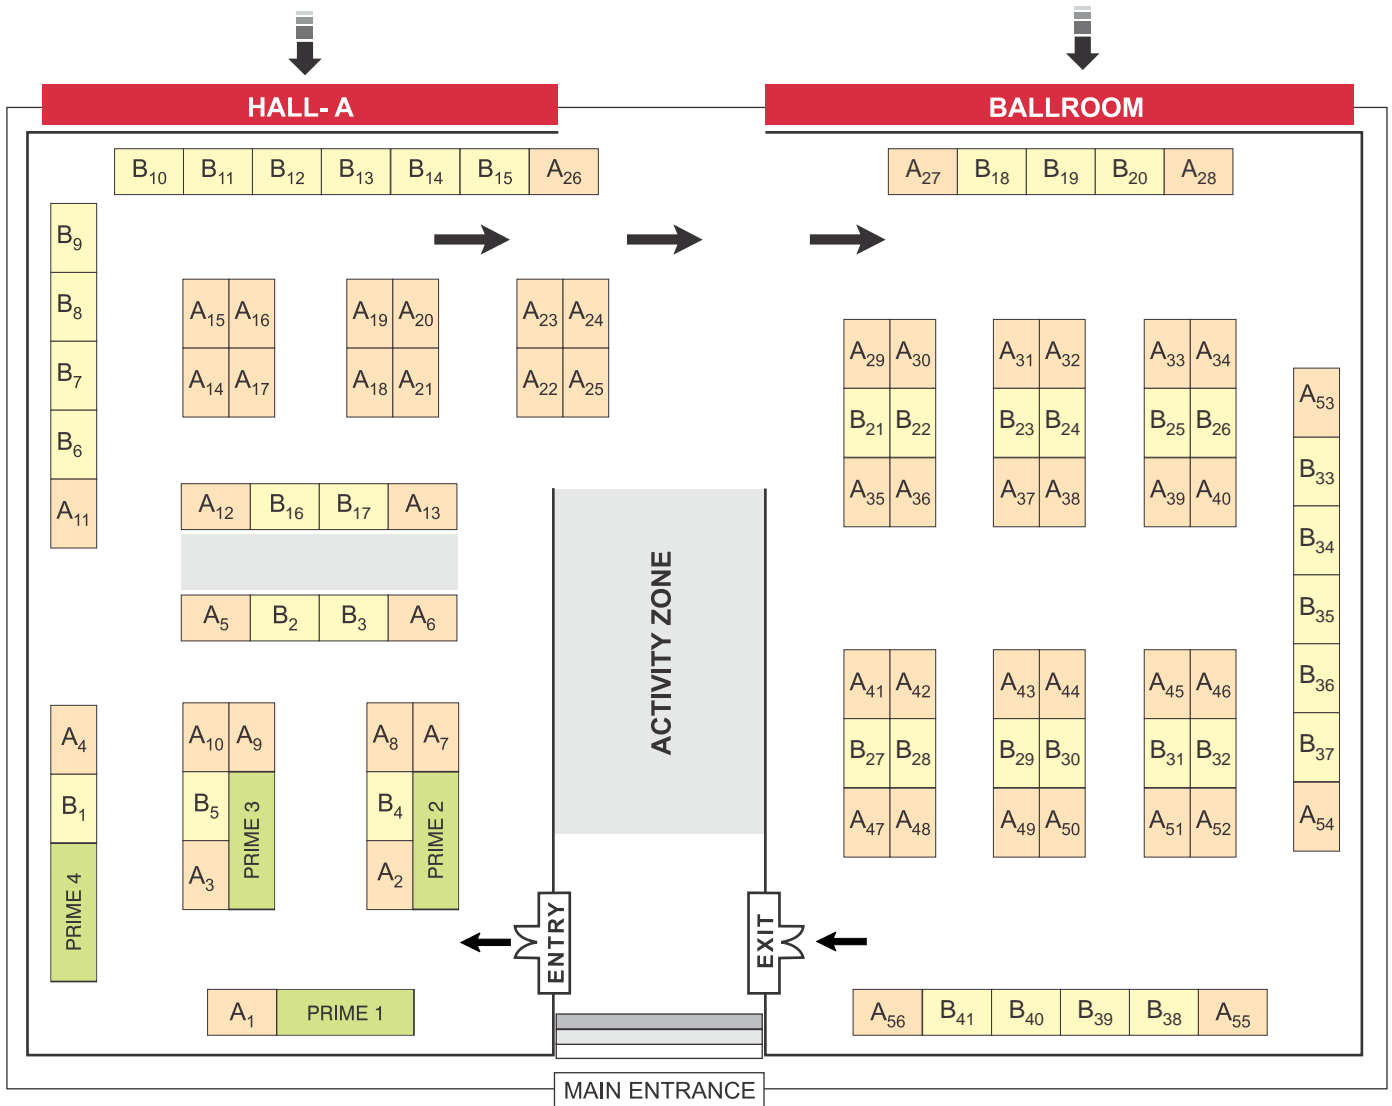

Not to Scale, Subject to Change

Type	Stall Size	Rate (INR)
Prime	6 m x 2 m	3,00,000
A (2 sides open)	3 m x 2 m	1,45,000
B (1 side open)	3 m x 2 m	1,30,000

For Exhibitors from India : Additional 10.30% service tax would be applicable on the above mentioned rates.

Participation package for each destination

- » Standard Pre-Fabricated shell
- » Name board fascia
- » 3 spotlights
- » Display panel walls on 2/3 sides
- » 1 Table and 2 chairs
- » Lunch arrangement for 2 person




A typical 3m x 2m stall

Floor Plan Colombo, Sri Lanka



28 - 29 April 2012. (Sat - Sun)
Sri Lanka Exhibition & Convention Centre

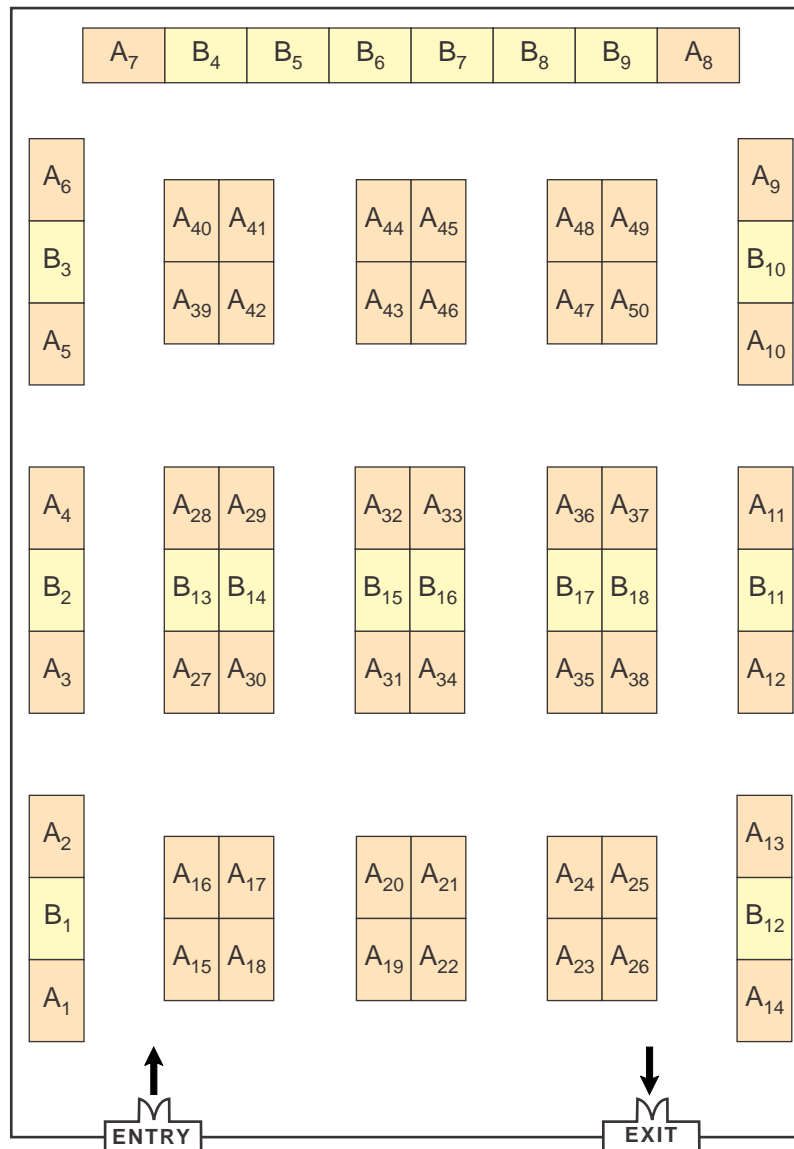

Stall Type	Stall Size	Rate (INR)
A (2 sides open)	3 m x 2 m	1,10,000
B (1 side open)	3 m x 2 m	1,00,000

For Exhibitors from India : Additional 10.30% service tax would be applicable on the above mentioned rates.

Participation package for each destination

- » Standard Pre-Fabricated shell
- » Name board fascia
- » 3 spotlights
- » Display panel walls on 2/3 sides
- » 1 Table and 2 chairs
- » Lunch arrangement for 2 person




A typical 3m x 2m stall

Floor Plan Kathmandu, Nepal



18 & 19 May 2012. (Fri & Sat)
The Everest Hotel

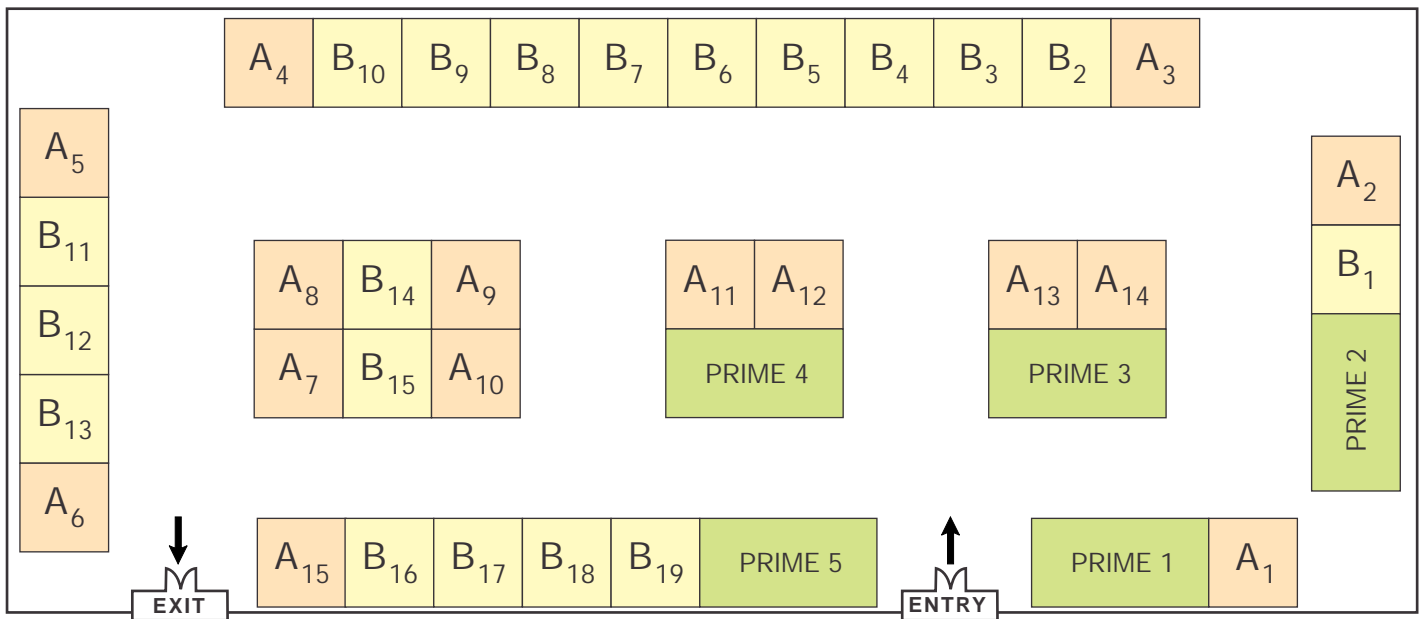

Type	Stall Size	Rate (INR)
Prime	4 m x 2 m	1,90,000
A (2 sides open)	2 m x 2 m	85,000
B (1 side open)	2 m x 2 m	75,000

For Exhibitors from India : Additional 10.30% service tax would be applicable on the above mentioned rates.

Participation package for each destination

- » Standard Pre-Fabricated shell
- » Name board fascia
- » 3 spotlights
- » Display panel walls on 2/3 sides
- » 1 Table and 2 chairs
- » Lunch arrangement for 2 person




A typical 2m x 2m stall

Floor Plan Kathmandu, Nepal



20 & 21 July 2012. (Fri & Sat)
The Everest Hotel

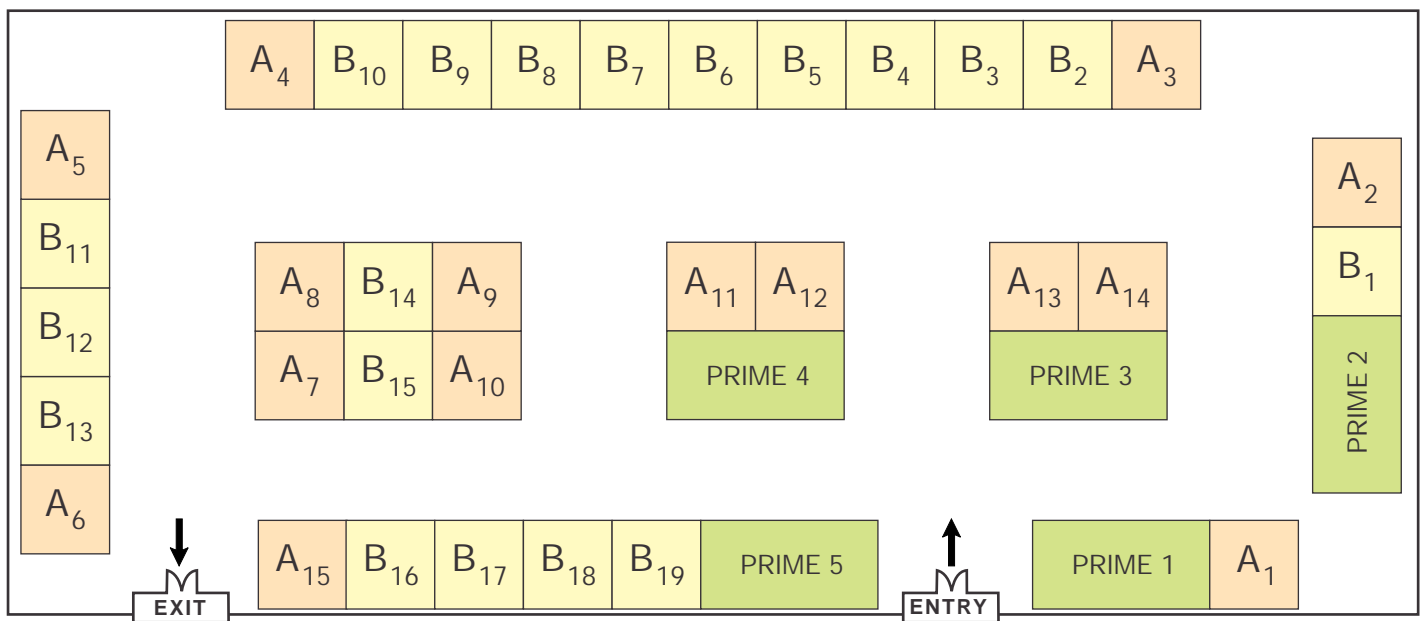

Type	Stall Size	Rate (INR)
Prime	4 m x 2 m	1,90,000
A (2 sides open)	2 m x 2 m	85,000
B (1 side open)	2 m x 2 m	75,000

For Exhibitors from India : Additional 10.30% service tax would be applicable on the above mentioned rates.

Participation package for each destination

- » Standard Pre-Fabricated shell
- » Name board fascia
- » 3 spotlights
- » Display panel walls on 2/3 sides
- » 1 Table and 2 chairs
- » Lunch arrangement for 2 person



A typical 2m x 2m stall